





SEATING AREA WITH SHADE TREES (POPS)

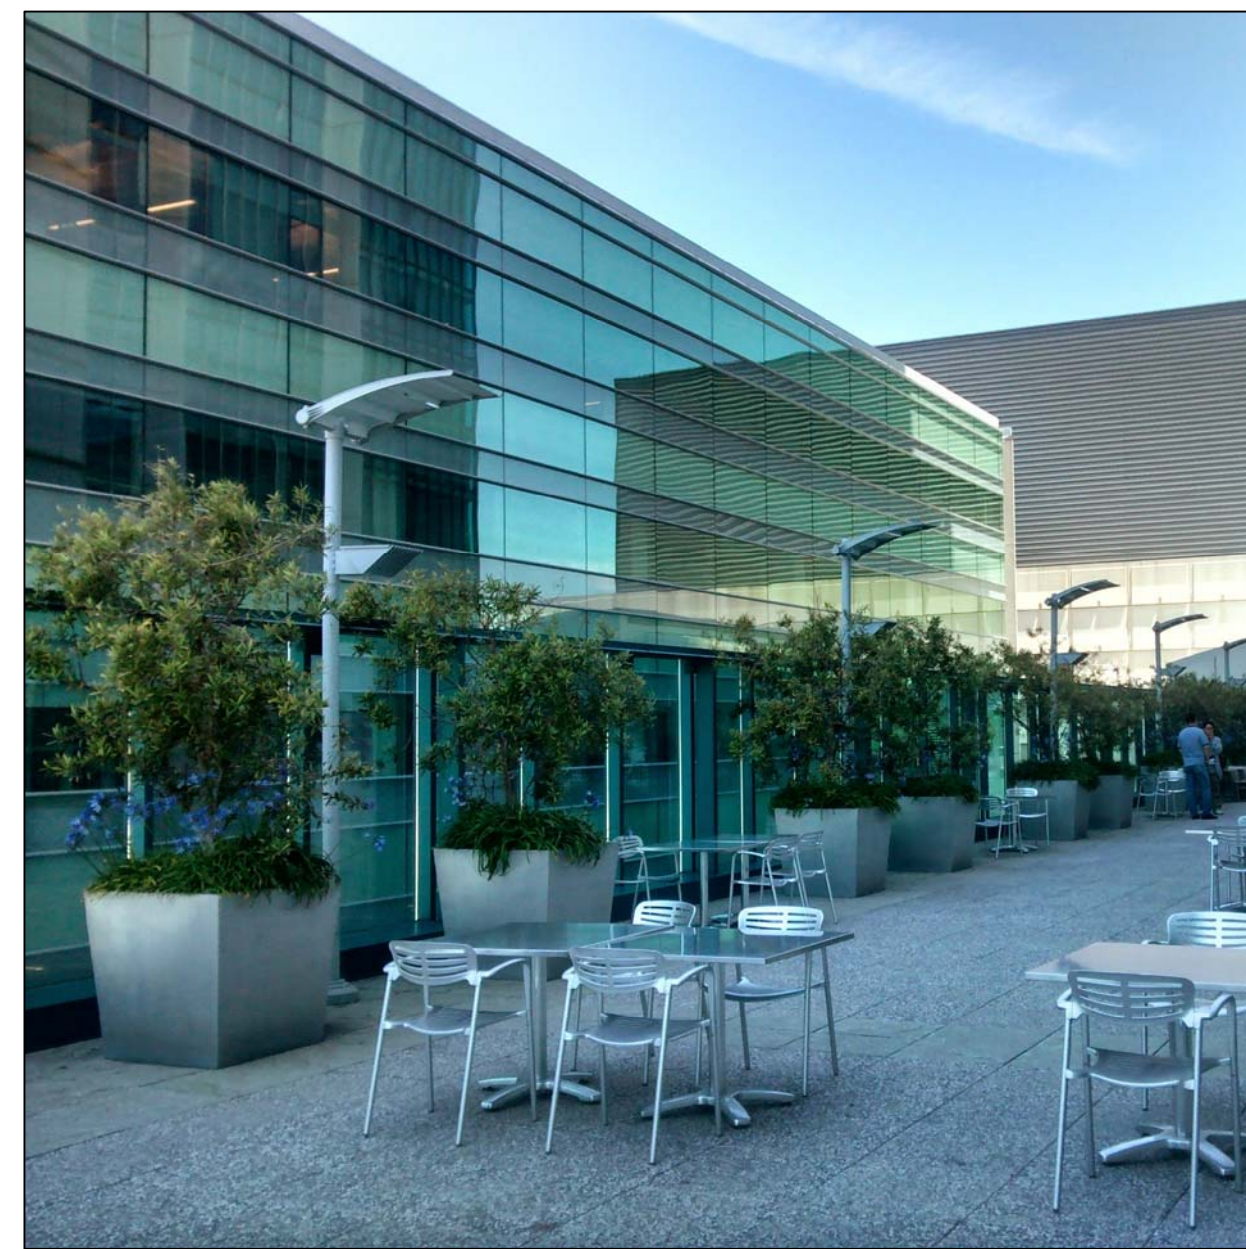


SEATING AREA (POPS)

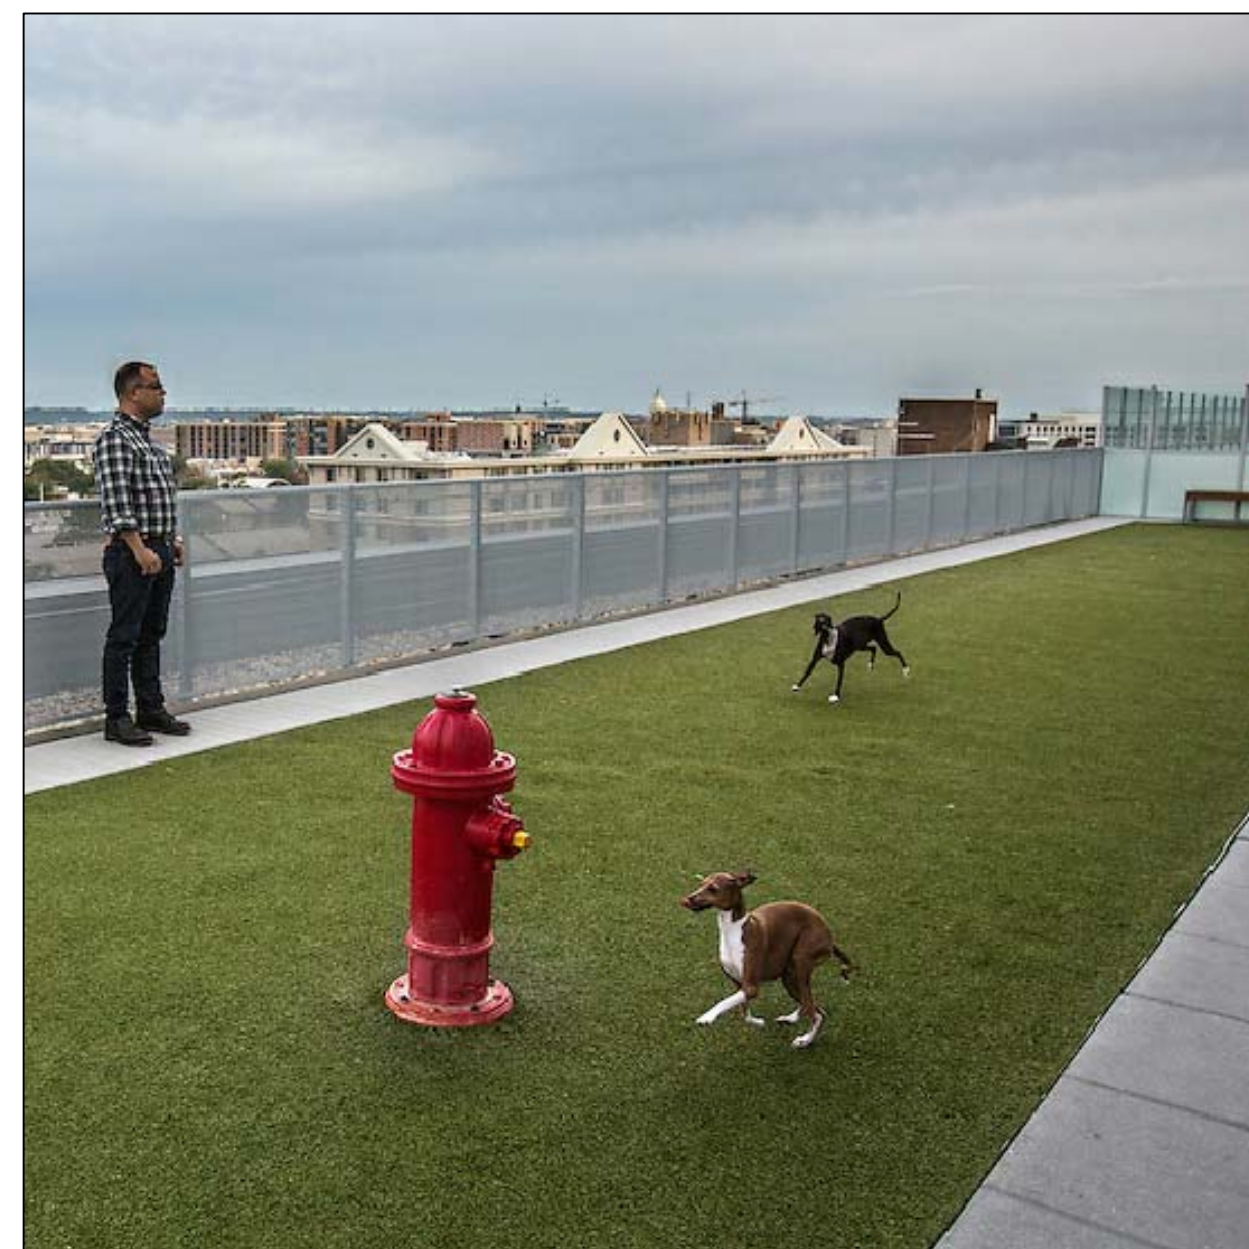

ROOF AMENITY DOG RUN



ROOF AMENITY SUN LOUNGE AREA

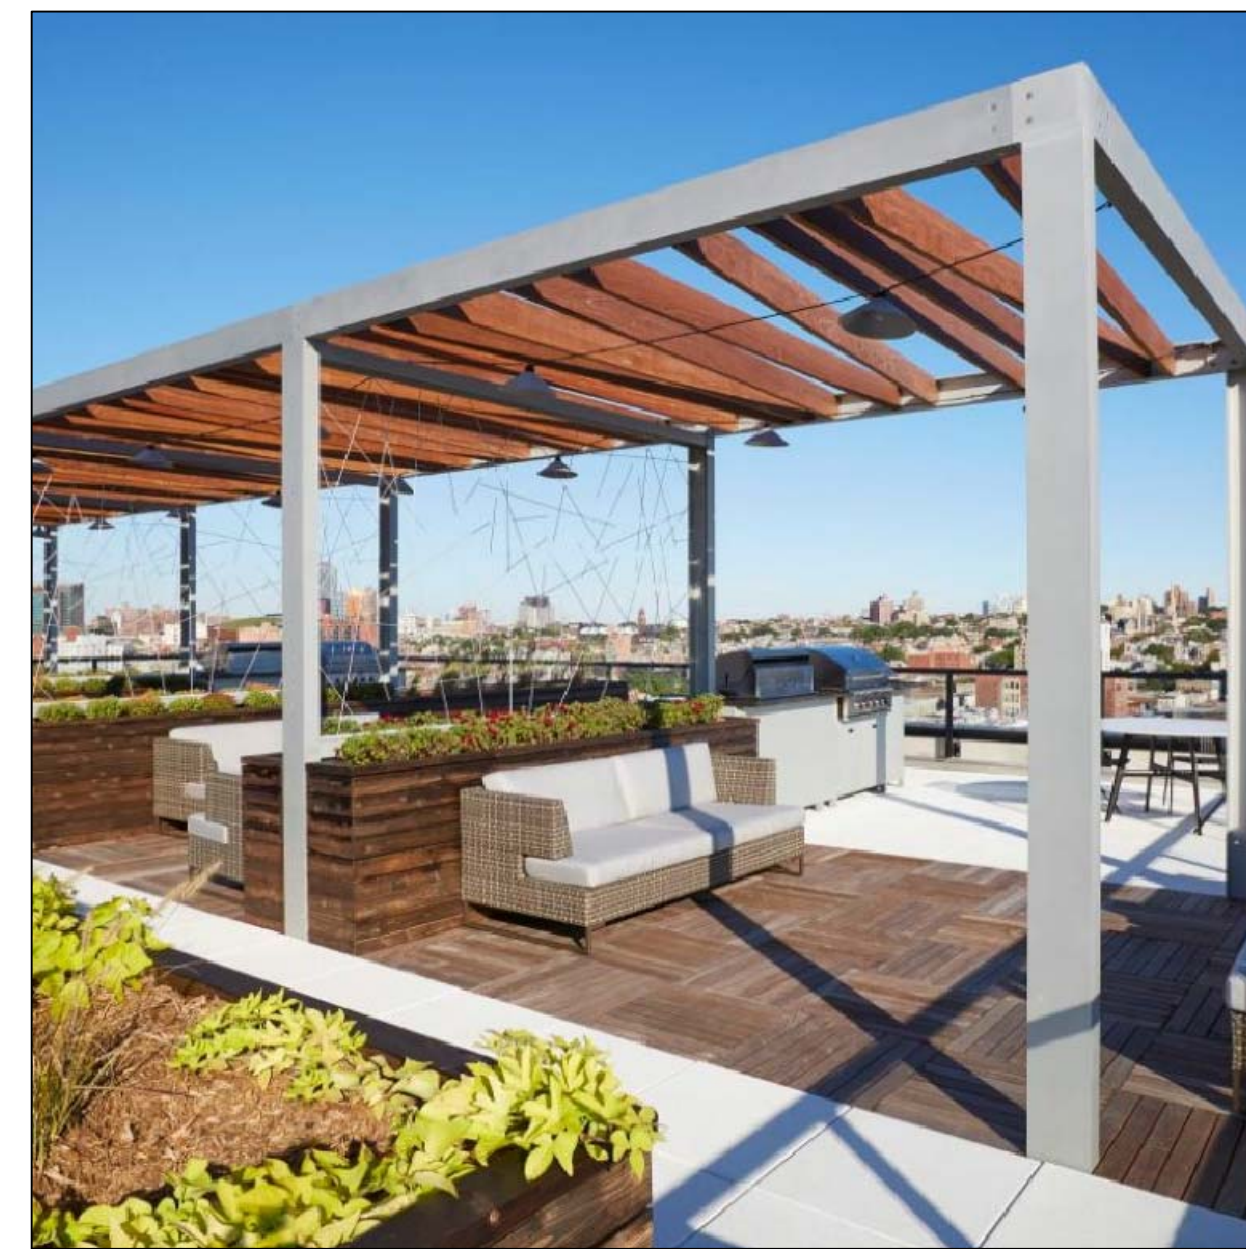

ROOF AMENITY SEATING WITH SHADE STRUCTURE



TIERED WOOD SEATING (POPS)




SHADE STRUCTURE (POPS)



FLEXIBLE SEATING AND PERFORMANCE SPACE (POPS)




FLEXIBLE SEATING AND PERFORMANCE SPACE (POPS)

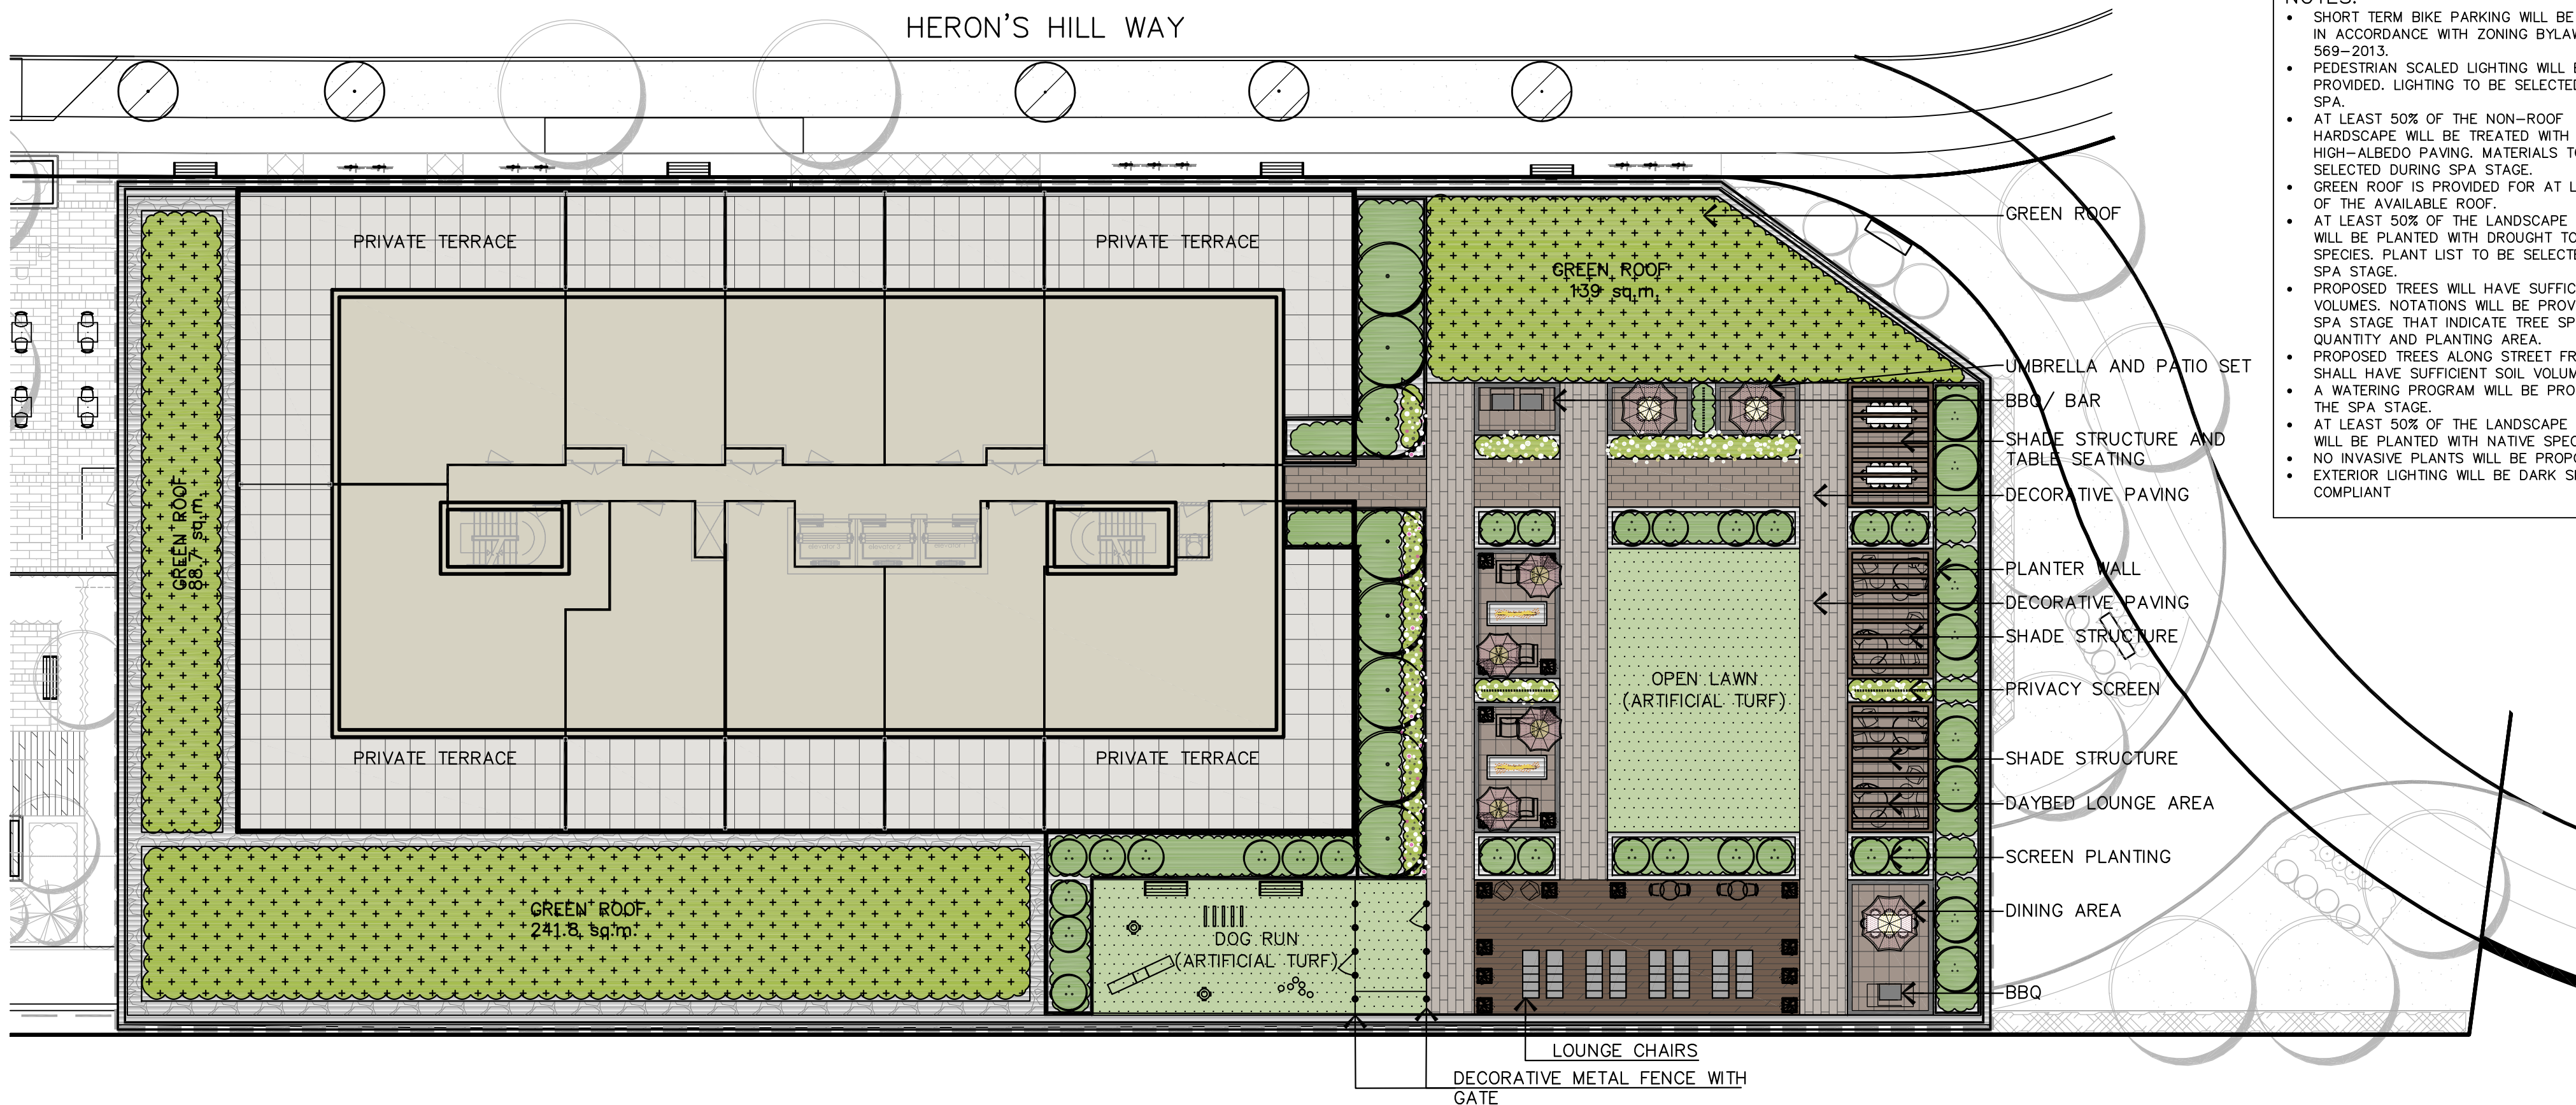

PRECEDENT IMAGES

5TH FLOOR ROOF AMENITY TERRACE

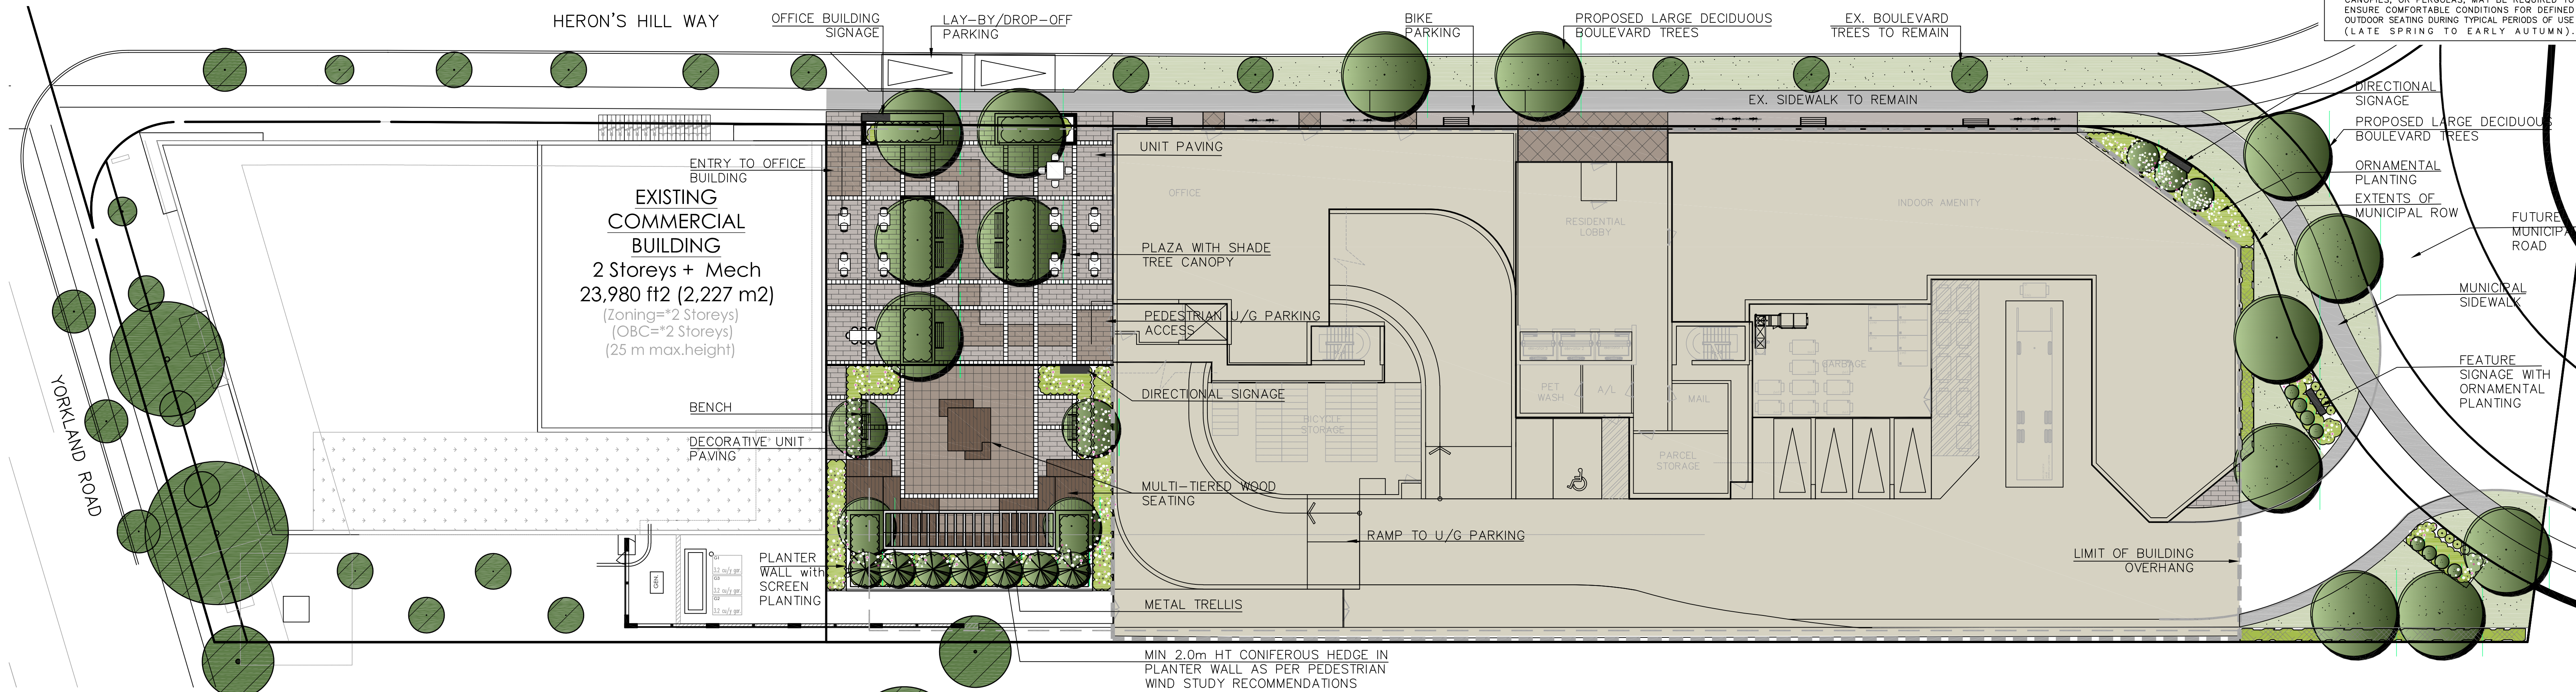

GROUND FLOOR

GENERAL NOTES

VERIFY ALL DIMENSIONS.  
DO NOT SCALE DRAWINGS.  
REPORT ANY DISCREPANCIES, DISCOVERED ERRORS, OR OMISSIONS TO THE LANDSCAPE ARCHITECT BEFORE PROCEEDING.  
IT IS ADVISED THAT CONTRACTORS CONTACT THE LANDSCAPE ARCHITECT PRIOR TO CONSTRUCTION TO ENSURE THE USE OF THE LATEST REVISED DRAWINGS.  
DRAWINGS AND SPECIFICATIONS ARE THE PROPERTY OF THE LANDSCAPE ARCHITECT.




LEGEND

- EXISTING TREES TO BE PRESERVED
- PROPOSED DECIDUOUS TREE
- PROPOSED LARGE DECIDUOUS SHRUB
- DECIDUOUS SHRUBS
- ORNAMENTAL GRASS AND PERENNIAL PLANTING
- SODDING
- ARTIFICIAL TURF
- DECORATIVE UNIT PAVING
- WOOD DECKING
- CONCRETE SIDEWALK
- WOOD PRIVACY SCREEN
- DECORATIVE METAL FENCE WITH GATE
- PRECAST CONCRETE PLANTER WALL
- METAL PLANTER WALL
- BENCH
- BIKE RING
- SIGNAGE
- TABLE SEATING
- UMBRELLA
- DAYBED SEATING
- LOUNGE SEATING
- COUCH SEATING
- FIRE TABLE
- BBQ
- DECORATIVE PLANTER
- SHADE STRUCTURE

No.	DATE	REVISION	BY
2	APRIL 2020	ISSUED FOR SUBMISSION	BB
1	2020-01-21	ISSUED FOR REZONING	BB

It is the responsibility of the Contractor and/or Owner to ensure that the drawings with the latest revisions are used for construction.

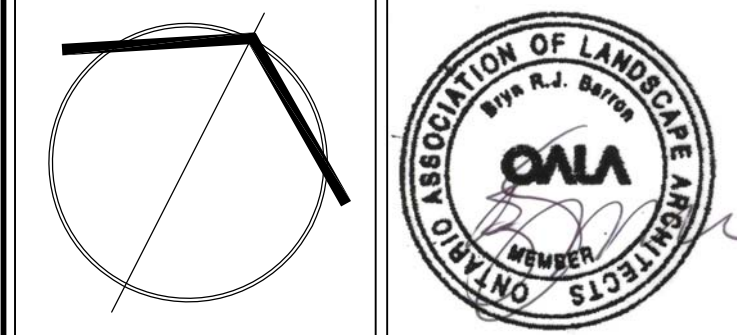

**SBK** 5770 HURONTARIO STREET, SUITE 320  
MISSISSAUGA, ONTARIO, L5R 3G5  
T: 416.695.4949 F: 905.712.3101  
WWW.STRYBOS.COM

**STRYBOS BARRON KING**  
LANDSCAPE ARCHITECTURE

PROJECT: **PROPOSED MIXED-USE DEVELOPMENT (PURPOSE BUILT RENTAL & OFFICE HERON'S HILL WAY)**  
HERON'S HILL WAY & SHEPPARD AVE. E.  
NORTH YORK, ONTARIO

DRAWING TITLE: **LANDSCAPE CONCEPT PLAN**

SCALE: 1 : 300	PROJECT No. 19-5411
DATE: DECEMBER 2019	DRAWING No. L100
DRAWN BY: SS	
CHECKED BY: SM	